
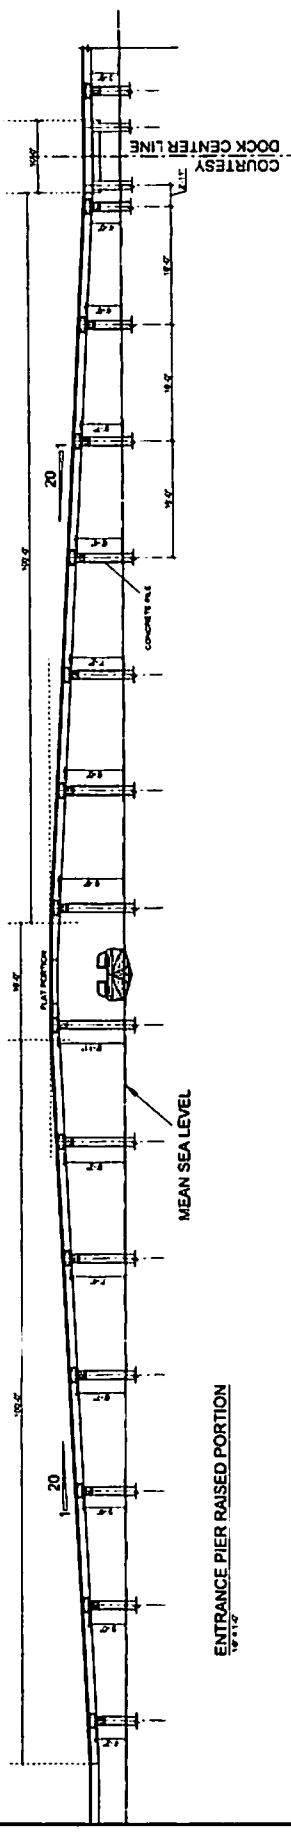


This is the initial designs submitted by DOE marked "IF15" and referred to in Affidavit of Ismael Fabro sworn to before me on the 18th day of November 20 10

<p>E & M Engineering Consultant Ltd # 4 Rose Garden St. Balmopan City Belize C.A.</p>	<p>MARCO CARUSO THE PLACENCIA RESORT PLACENCIA PENINSULA STANN CREEK DISTRICT</p>	<p>MARINA @ THE PLACENCIA PLACENCIA PENINSULA STANN CREEK DISTRICT</p>	<p>MARINA LAYOUT PLAN d y of November 20 10</p>	<table border="1"> <tr> <td>Surveyed</td> <td>Designed</td> <td>Scale as Shown</td> </tr> <tr> <td>Drawn</td> <td>Dist. Check</td> <td>1" = 1000'-0" (A1)</td> </tr> <tr> <td>Dig. Check</td> <td>Approved</td> <td>Reduced Plan</td> </tr> <tr> <td>Date</td> <td>E. L. M.</td> <td>NTS</td> </tr> <tr> <td>May, 2010</td> <td></td> <td></td> </tr> </table>	Surveyed	Designed	Scale as Shown	Drawn	Dist. Check	1" = 1000'-0" (A1)	Dig. Check	Approved	Reduced Plan	Date	E. L. M.	NTS	May, 2010		
Surveyed	Designed	Scale as Shown																	
Drawn	Dist. Check	1" = 1000'-0" (A1)																	
Dig. Check	Approved	Reduced Plan																	
Date	E. L. M.	NTS																	
May, 2010																			

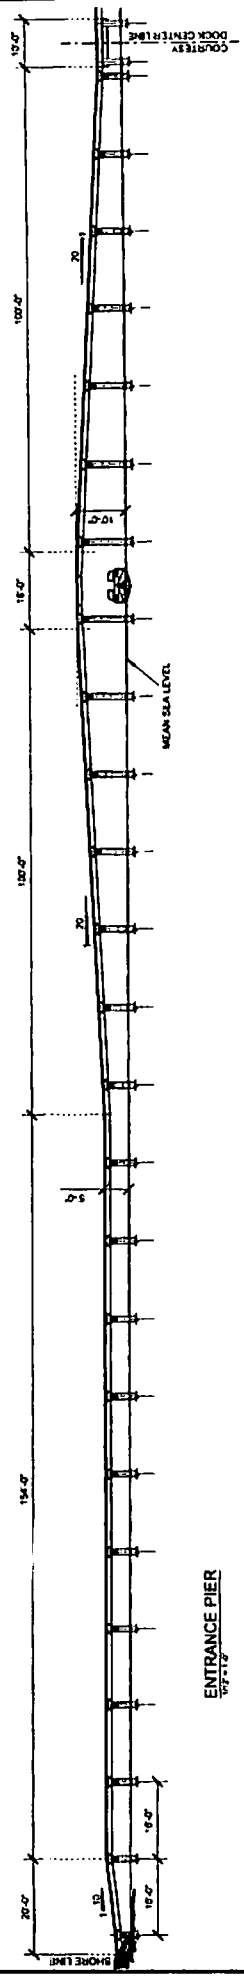


Project	Marina	Scale as Shown	E & M 2010 No.
Drawn	V.H.A.	As Shown (A1)	
Eng. Check	F.L.M.	Revised Plan	
Issue	08/06/2010	N.I.S.	
Sheet No.	M103		


MARINA ENTRANCE PIER SECTION

MARINA • THE PLACENCIA
PLACENCIA PENINSULA
STANN CREEK DISTRICT

MARCO CARUSO
THE PLACENCIA RESORT
PLACENCIA PENINSULA
STANN CREEK DISTRICT



E & M Engineering Consultant Ltd
4 Rose Garden St.
Birmingham City
Bekke C. A.

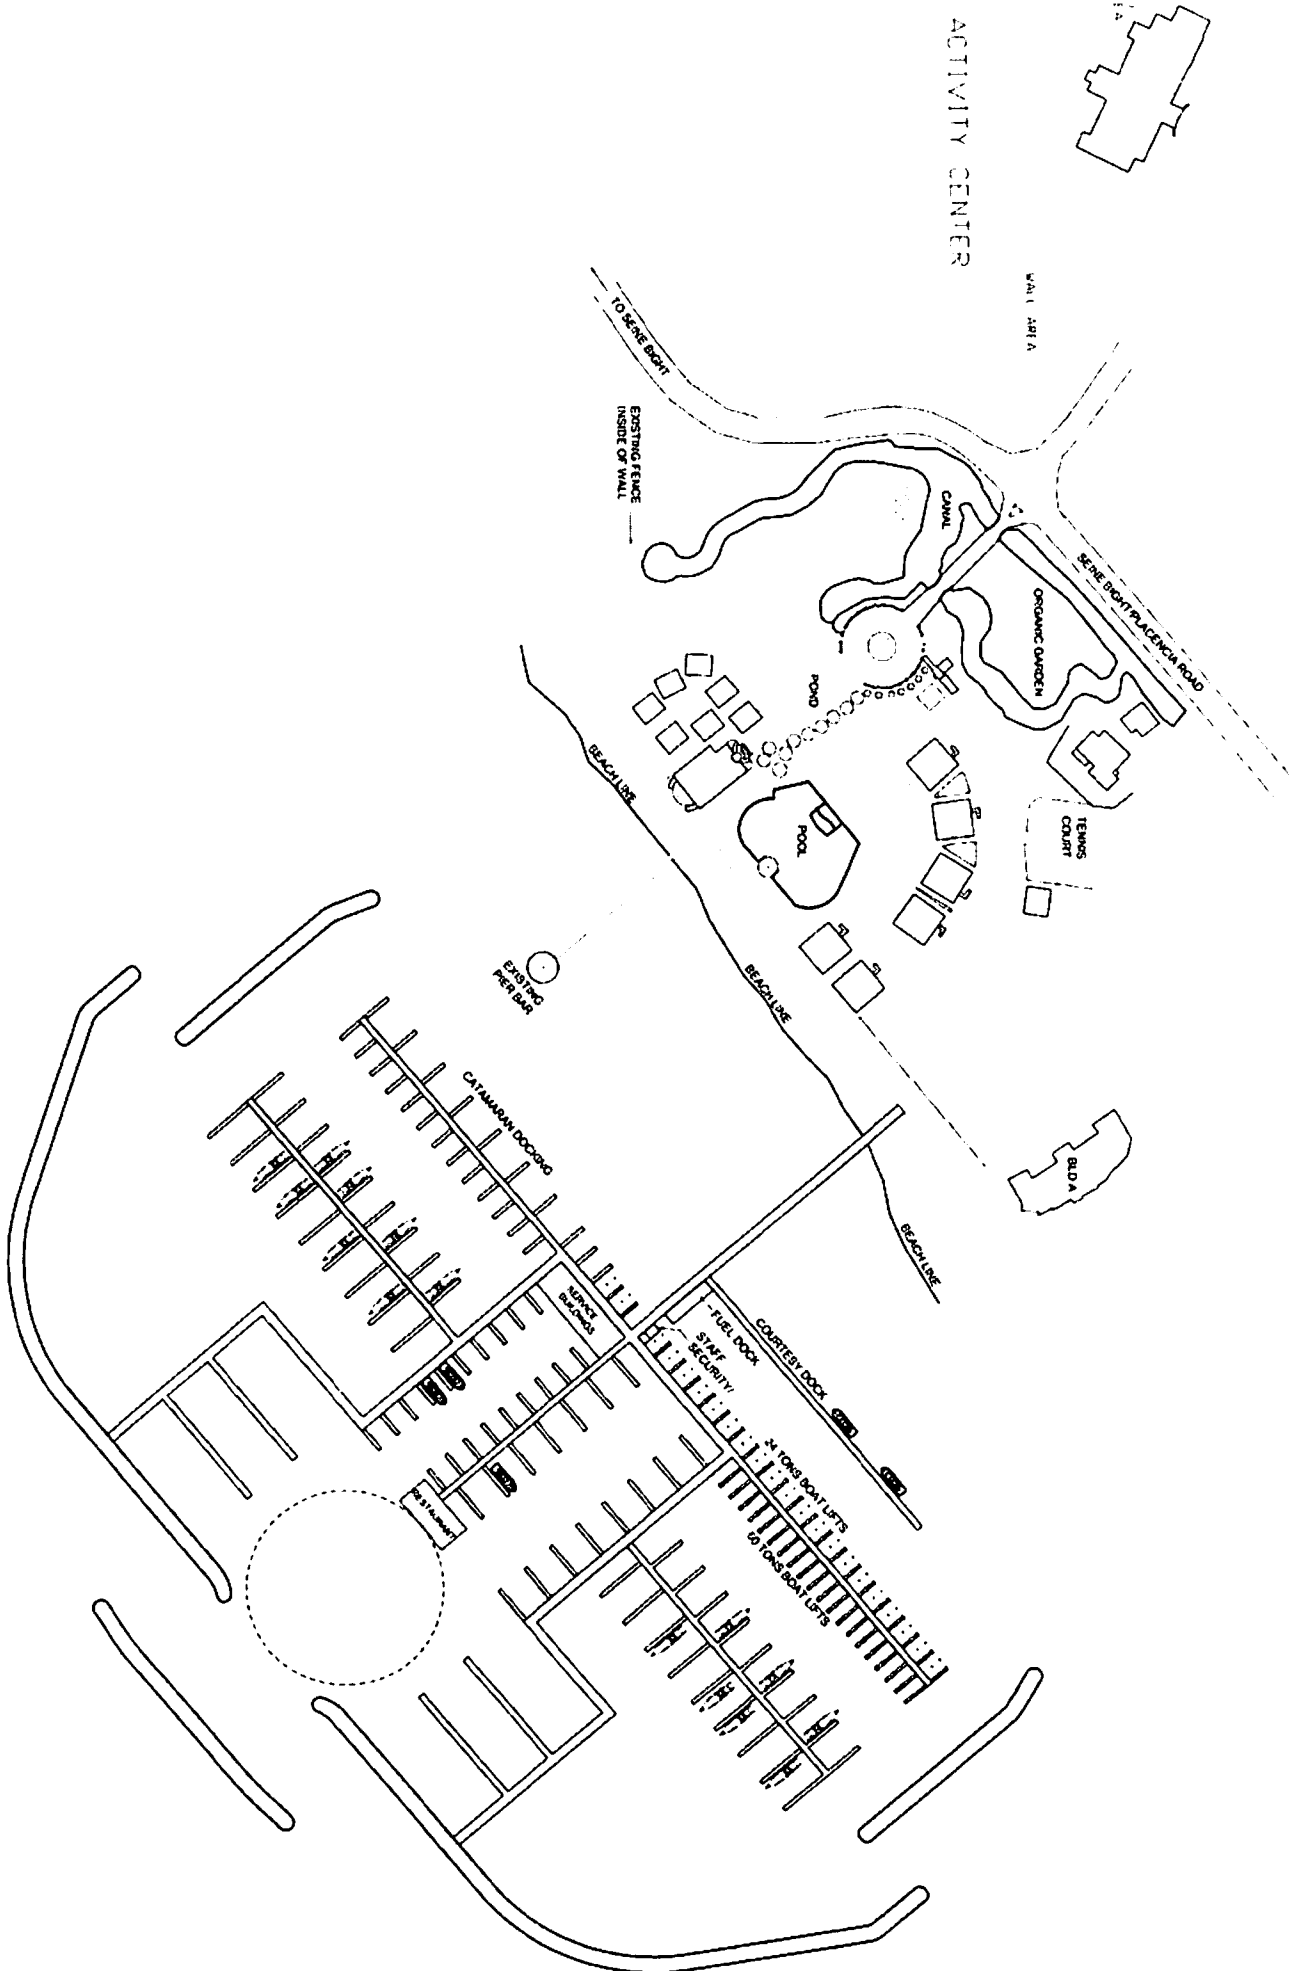

E & M Engineering Consultant Ltd
 4 Rose Garden St
 Balmohan City
 Balize

MARCO CARUSO
 THE PLACENCIA RESORT
 PLACENCIA PENINSULA
 STANN CREEK DISTRICT

MARINA @ THE PLACENCIA
 PLACENCIA PENINSULA
 STANN CREEK DISTRICT

SITE PLAN

Drawn	Checked	Scale as Shown
Y.M.A.	Y.M.A.	1:250 (A1)
Y.M.A.	Y.M.A.	Revised Plan
Y.M.A.	Y.M.A.	N.T.S.